


Mountain Dr. C information

NO.	CURVE TABLE	LENGTH
C1	70.00	72.58
C2	100	86.06
C3	70	56.35
C4	55	54.62
C5	45.79	53.30
C6	35	37.05
C7	60	70.95
C9	200	145.55
C10	700	42.02
C11	700	97.03
C12	65	79.42
C13	195	79.12
C14	30.56	50.42
C15	30	55.32
C16	50	41.16
C17	140	29.12

Mountain Dr. C information

NO.	BEARING	DISTANCE
L1	N44°58'25"E	24.09
L2	N76°59'25"E	59.10
L3	N38°00'25"E	237.71
L4	N21°20'30"E	188.35
L5	S43°45'18"E	244.98
L6	S11°58'15"E	159.70
L7	N83°03'36"E	87.00
L8	N53°04'36"E	116.79
L9	N14°05'36"E	191.98
L10	N23°53'52"W	224.52
L11	N61°07'08"E	174.44
L12	S85°51'52"E	176.74
L13	N46°13'46"E	45.12
L14	N3°02'27"W	90.15
L15	N61°00'13"E	99.91
L16	N31°06'59"E	100.05
L17	N1°59'54"W	80.97
L18	N39°58'54"W	182.24
L19	N0°43'37"W	90.02
L20	N89°17'23"E	79.02
L21	N26°18'23"E	80.02
L22	S27°35'55"E	174.07
L23	S54°34'53"E	169.17
L24	N78°26'07"E	79.94
L25	S42°25'7"E	84.93
L26	S35°31'53"E	74.94
L27	S0°30'53"E	229.92
L28	S13°30'07"W	263.89
L29	S44°28'53"E	49.96
L30	N34°32'00"E	474.63
L31	S86°26'53"E	148.08
L32	N20°34'07"E	169.67
L33	N19°24'53"W	135.59
L34	N7°30'07"E	99.92
L35	N7°22'53"W	276.78
L36	N47°38'07"E	76.94
L37	N2°39'07"E	219.15
L38	N87°26'09"E	100.06
L39	S19°29'08"E	180.47
L40	S52°42'46"E	50.83
L41	N67°22'37"E	63.14
L42	N42°06'30"E	83.63
L43	S87°56'49"E	40.39
L44	N11°14'56"W	70.28
L45	N60°47'35"W	190.81
L46	S73°24'43"W	3.60
L47	S16°13'11"W	87.04
L48	N36°44'09"W	26.67
L49	S75°32'31"W	28.97
L50	N35°16'36"W	103.12
L51	S85°33'36"W	59.29
L52	N44°08'23"W	92.41
L53	S81°51'37"W	32.42
L54	S40°06'08"W	156.69
L55	S51°29'40"W	57.99
L56	S18°32'01"E	38.50
L57	N71°22'23"W	37.02
L58	S2°50'46"W	58.71
L59	S50°15'15"W	32.76

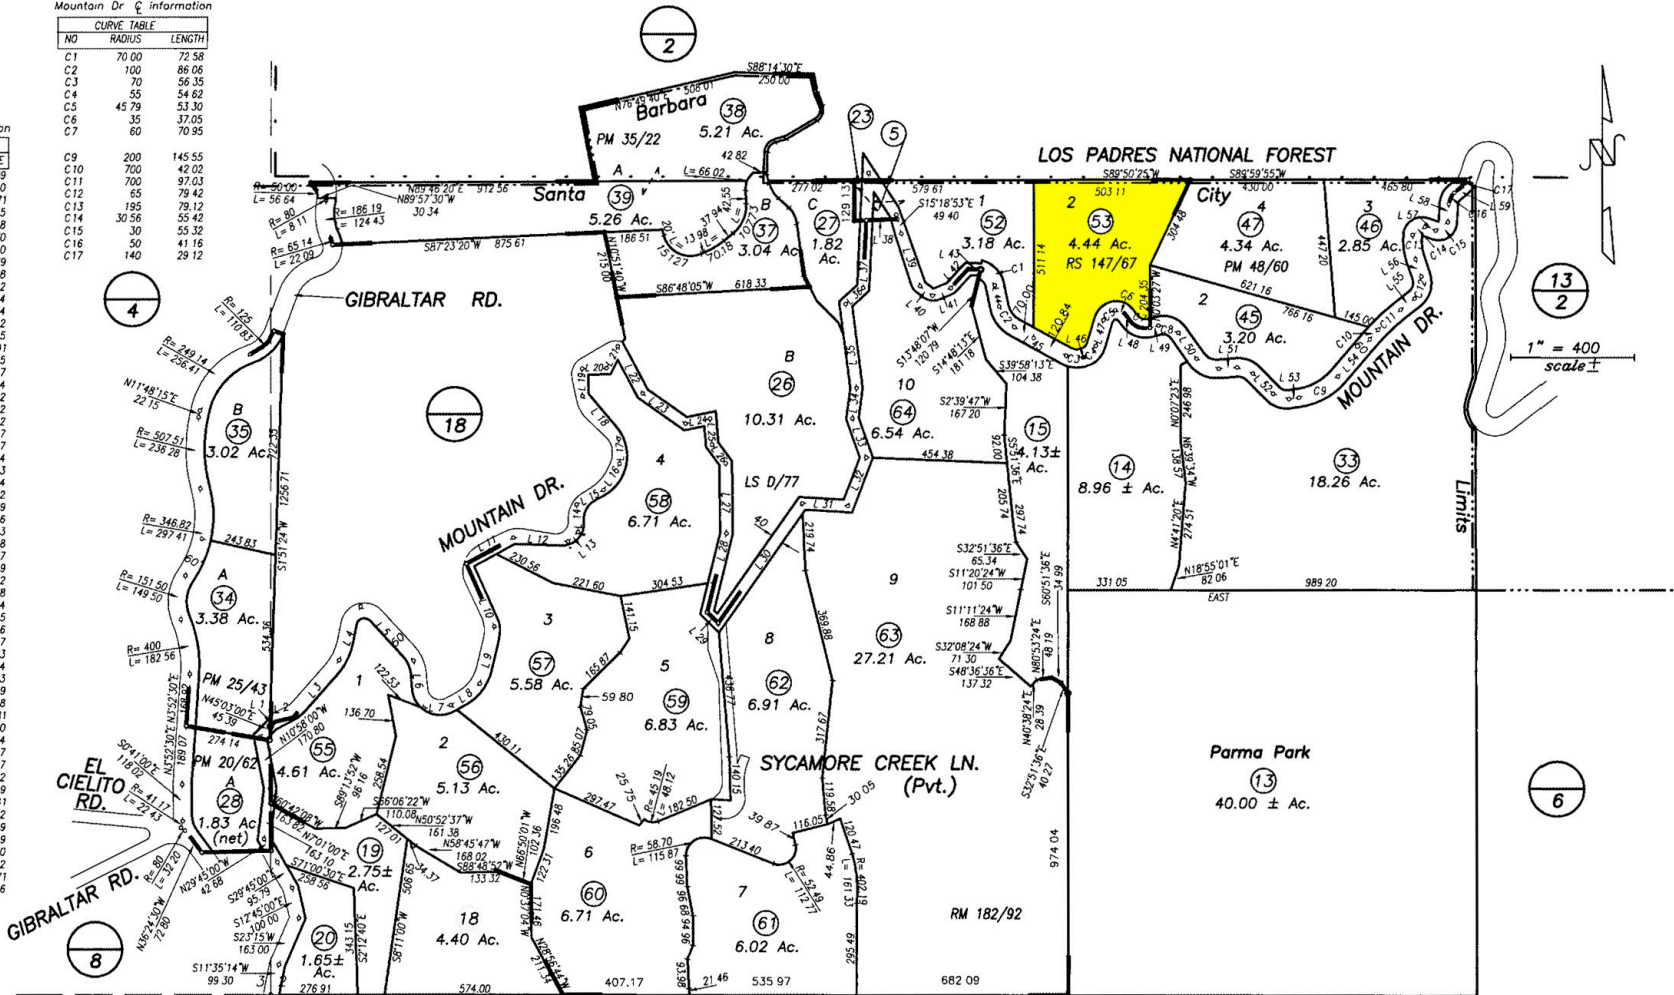

NOTICE
 Assessor Parcels are for tax assessment purposes only and do not indicate either parcel legality or a valid building site.

City of Santa Barbara
 Assessor's Map Bk, 021 -Pg, 05
 County of Santa Barbara, Calif.