

POR. PUEBLO LANDS

ALCALA LN

DULZURA DR

SYCAMORE CANYON RD

EAST VALLEY RD

CAMINO VIEJO


RD

RD

SYCAMORE CANYON RD

HWY 192

PEPPER RD

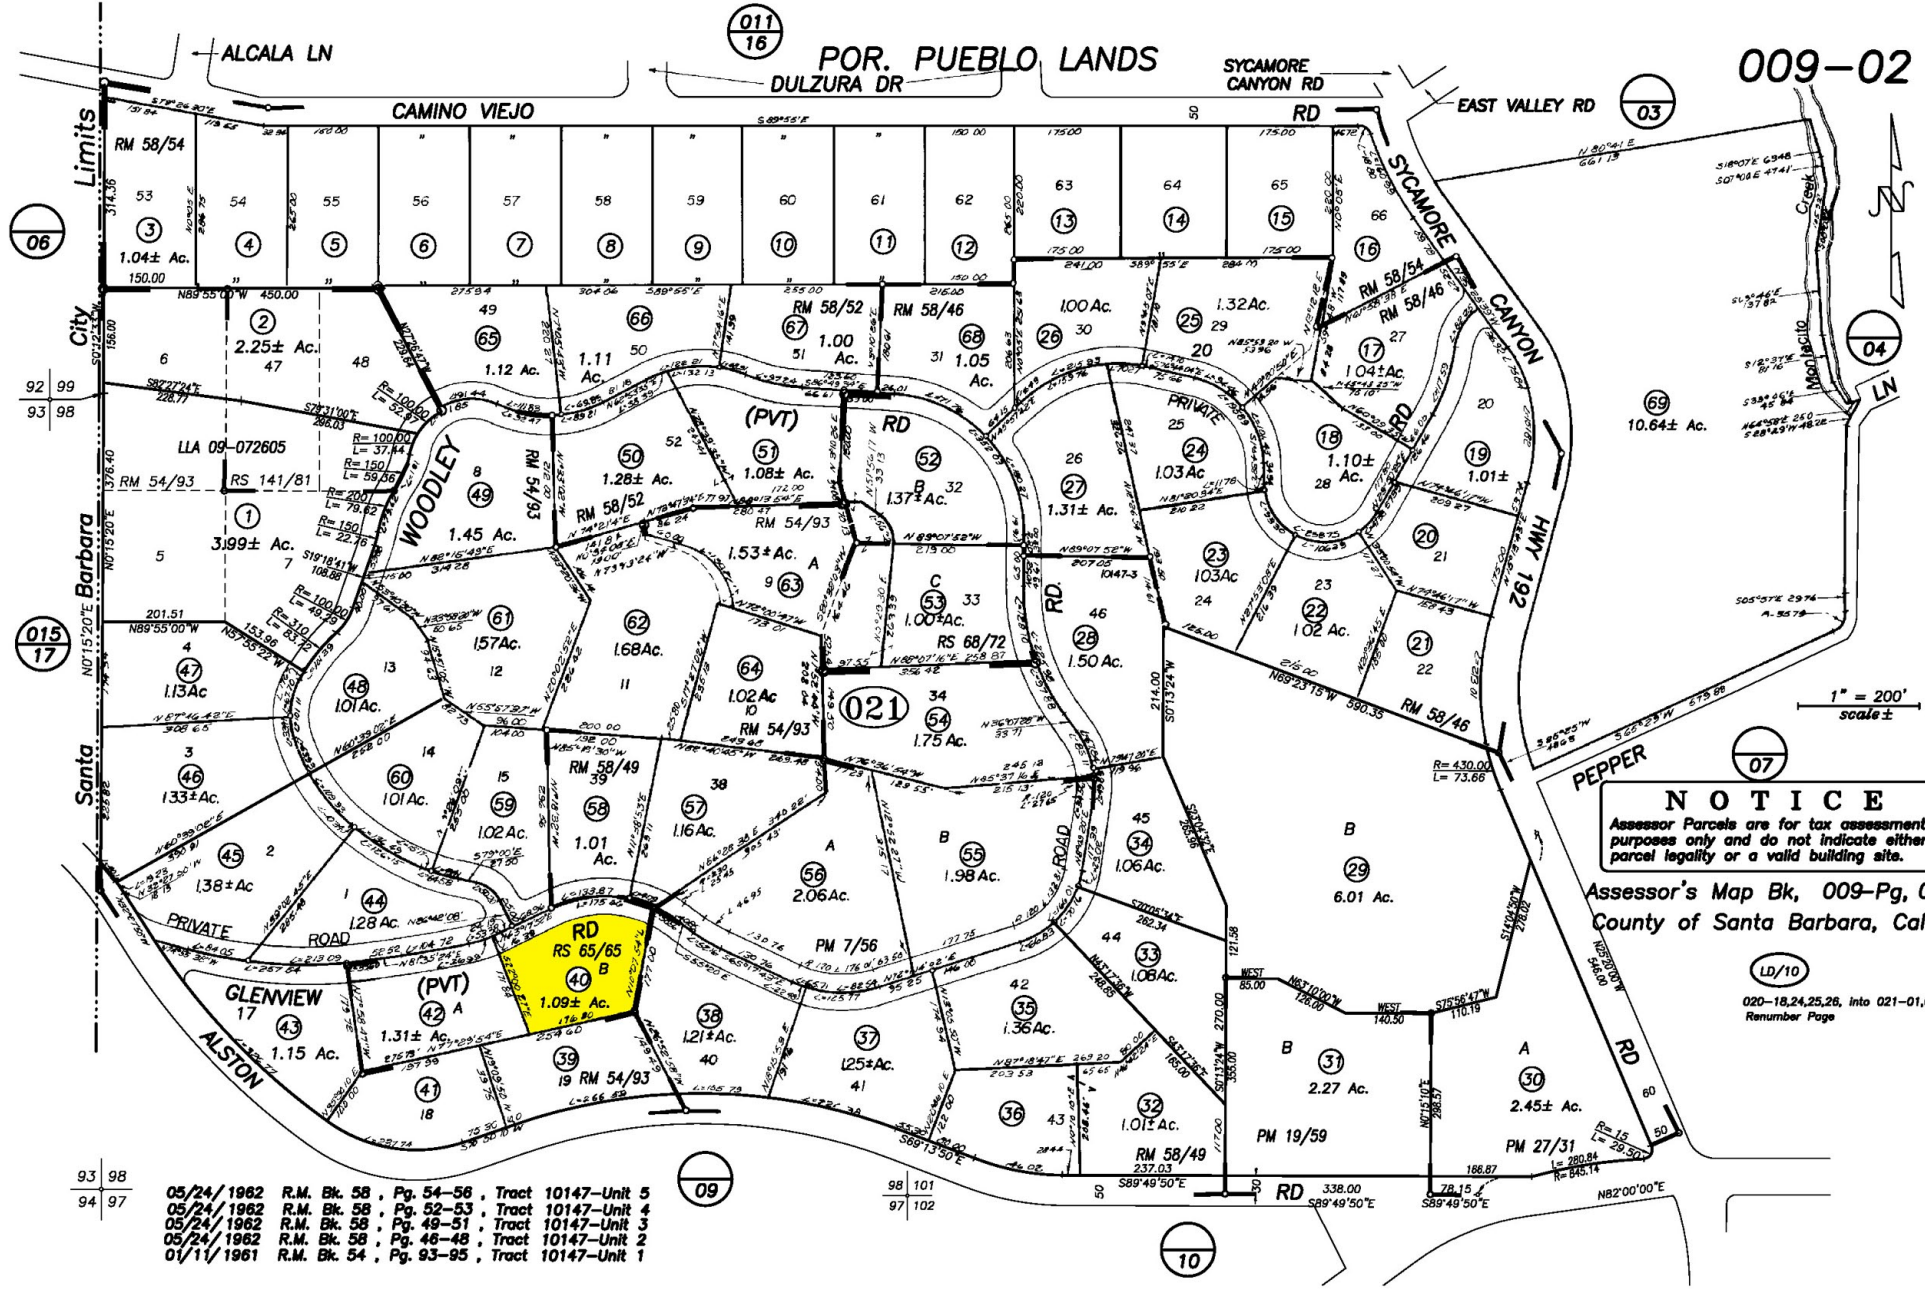

011
16

03

06

04

015
17

07

NOTICE
 Assessor Parcels are for tax assessment purposes only and do not indicate either parcel legality or a valid building site.

Assessor's Map Bk, 009-Pg, 02
 County of Santa Barbara, Calif.

LD/10

020-18,24,25,26, into 021-01,02
 Renumber Page

1" = 200'
 scale ±

93 98
 94 97

05/24/1962 R.M. Bk. 58, Pg. 54-56, Tract 10147-Unit 5
 05/24/1962 R.M. Bk. 58, Pg. 52-53, Tract 10147-Unit 4
 05/24/1962 R.M. Bk. 58, Pg. 49-51, Tract 10147-Unit 3
 05/24/1962 R.M. Bk. 58, Pg. 46-48, Tract 10147-Unit 2
 01/11/1961 R.M. Bk. 54, Pg. 93-95, Tract 10147-Unit 1

09

98 101
 97 102

10